


Health and Safety Information
 In addition to the hazards/ risks normally associated with the types of work detailed on this drawing, please note the following.


- Construction
- Maintenance / Cleaning / Operation
- Decommissioning / Demolition

Revisions		
/	07.09.15	PLANNING ISSUE. VG SS



- Basic Teaching
- Staff & Admin
- Storage
- Learning Resource Centre
- Halls, Indoor PE, Dining & Social Areas
- Non-Net Areas
- Void
- Maths
- Humanities
- English
- MFL
- Science
- unallocated
- Existing

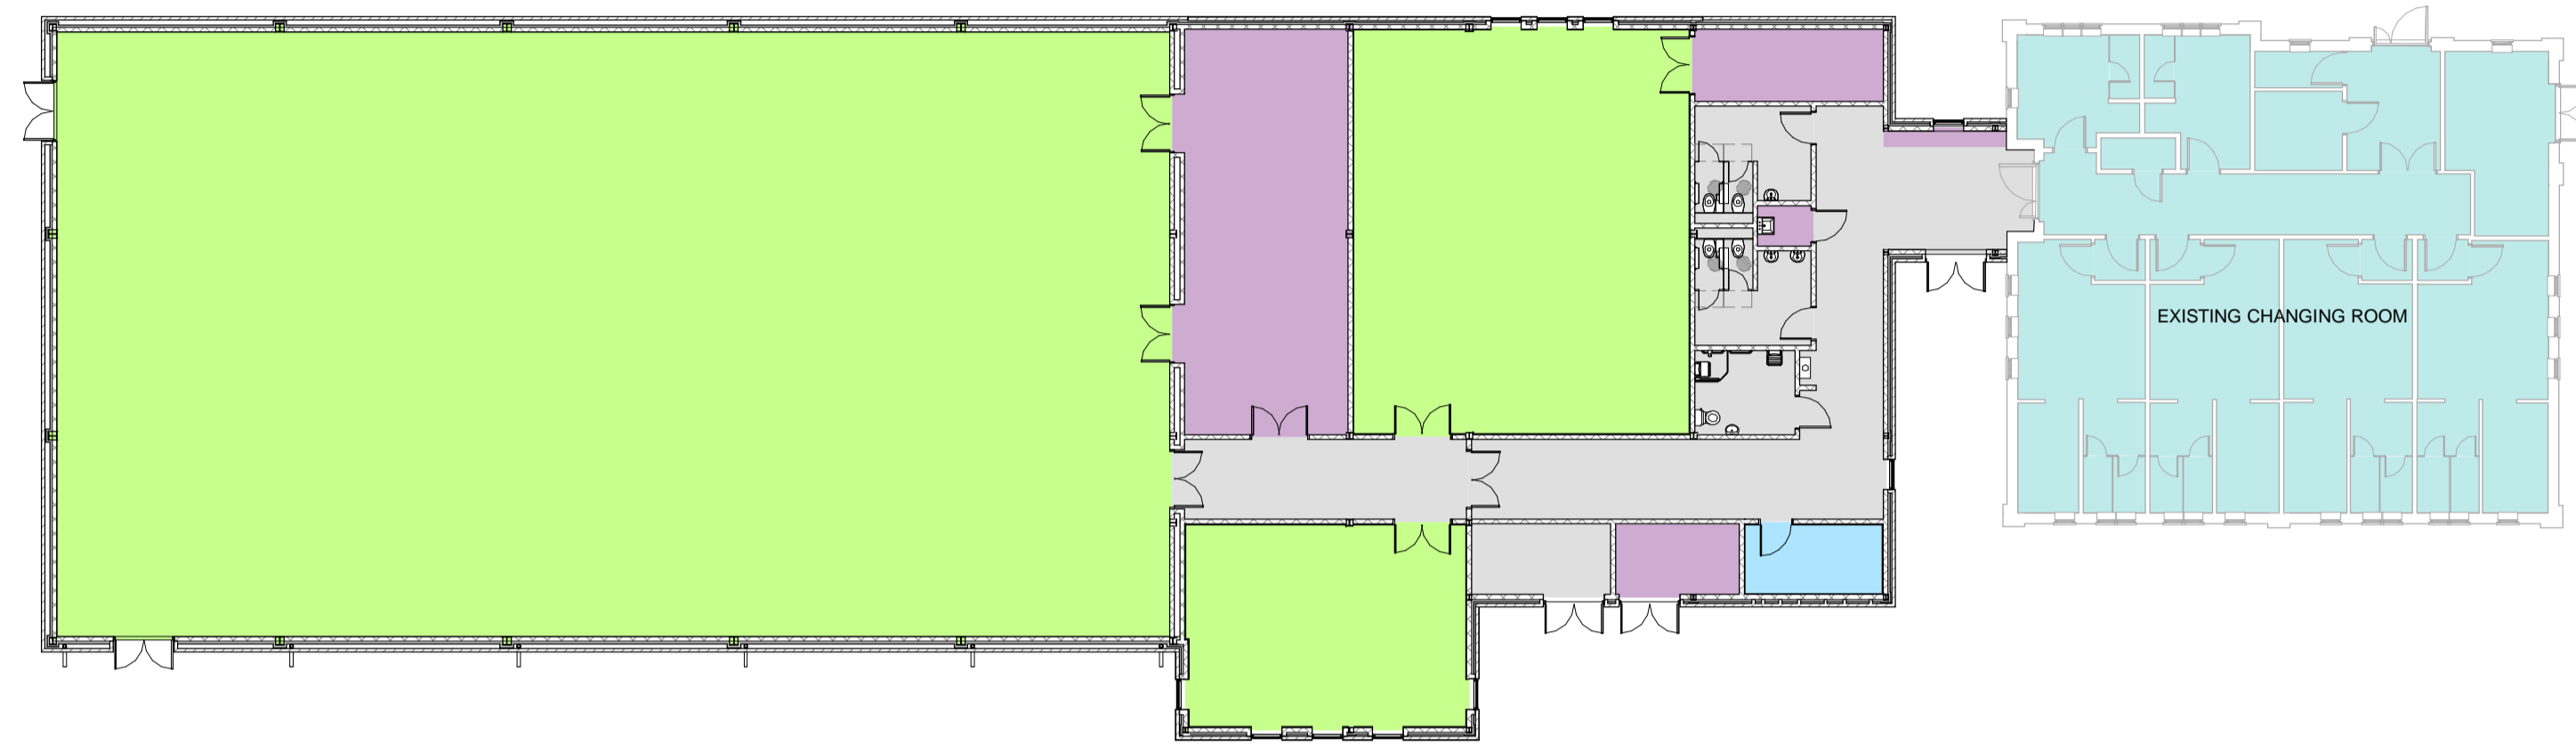

0 PLAN
 GROUND FLOOR PLAN 1:200


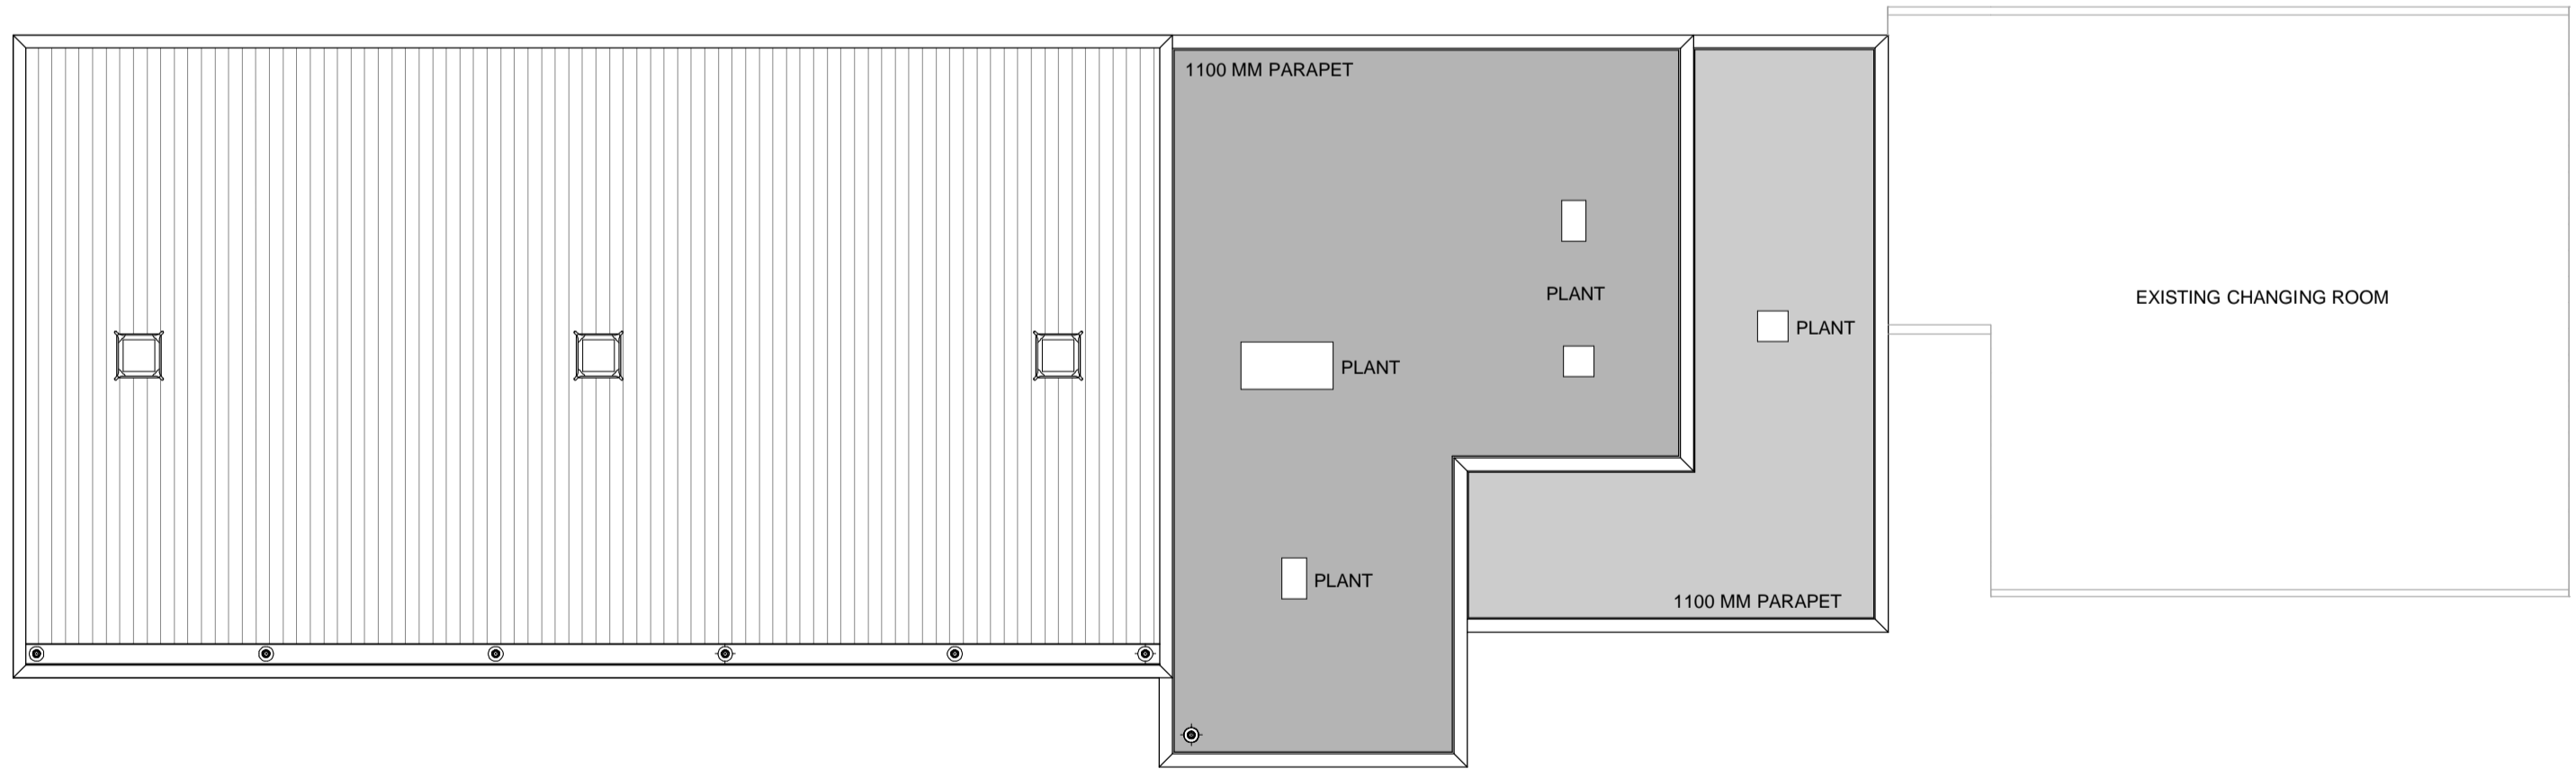


R SECTION
 ROOF PLAN 1:200

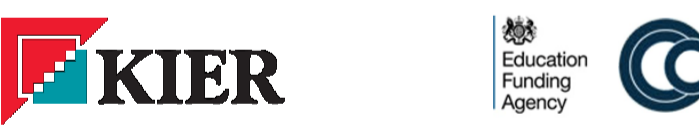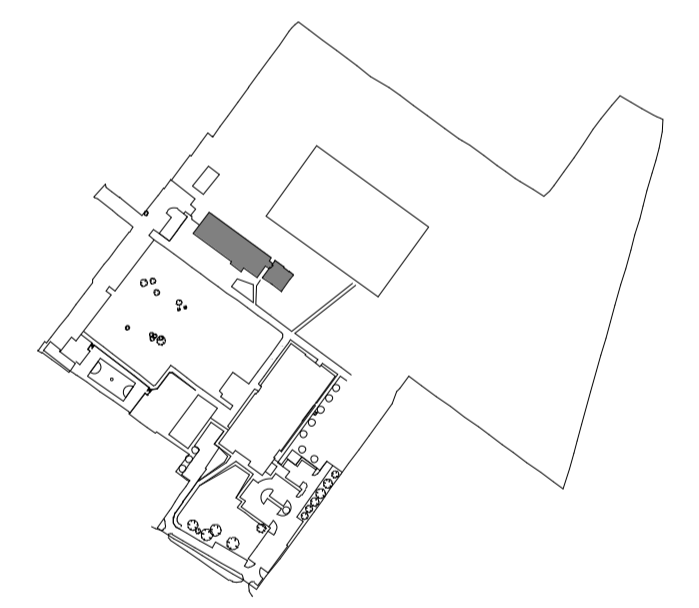

PLANNING
 Client
 KIER CONSTRUCTION
 Project
 CASTLE COMMUNITY COLLEGE

Drawing title
SPORTS HALL PROPOSED PLANS

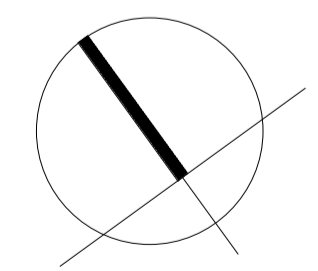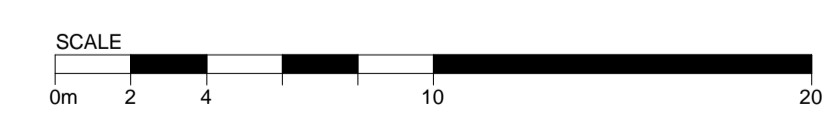

KSS Scale at A1
 1:200
 File ref
 15697-KSS-ARC-01-00

London	Sevenoaks	Date drawn
1 James Street London W1U 1DR T+44(0)20 7907 2222 F+44(0)20 7907 2299	7 Blighs Walk Sevenoaks TN13 1BB T+44(0)20 7907 2222 F+44(0)1732 467 841	21.08.15

Project number	Drawing number	Revision
15697	PL-110	/